


# BŪVES NOVIETNES SHĒMA


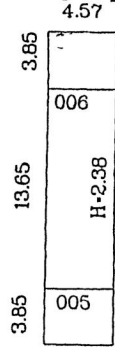


## BŪVJU PUNKTU KOORDINĀTES LKS 92


Nr.	X	Y
001	353093	720952
002	353161	720986
003	353156	720973
004	353162	720959
005	353199	720943
006	353207	720942
007	353216	720942
008	353241	720878
009	353122	720863



*Līgumu  
Skola*

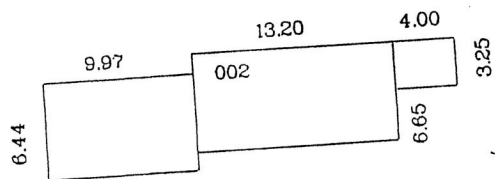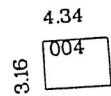

iebraucamais ceļš

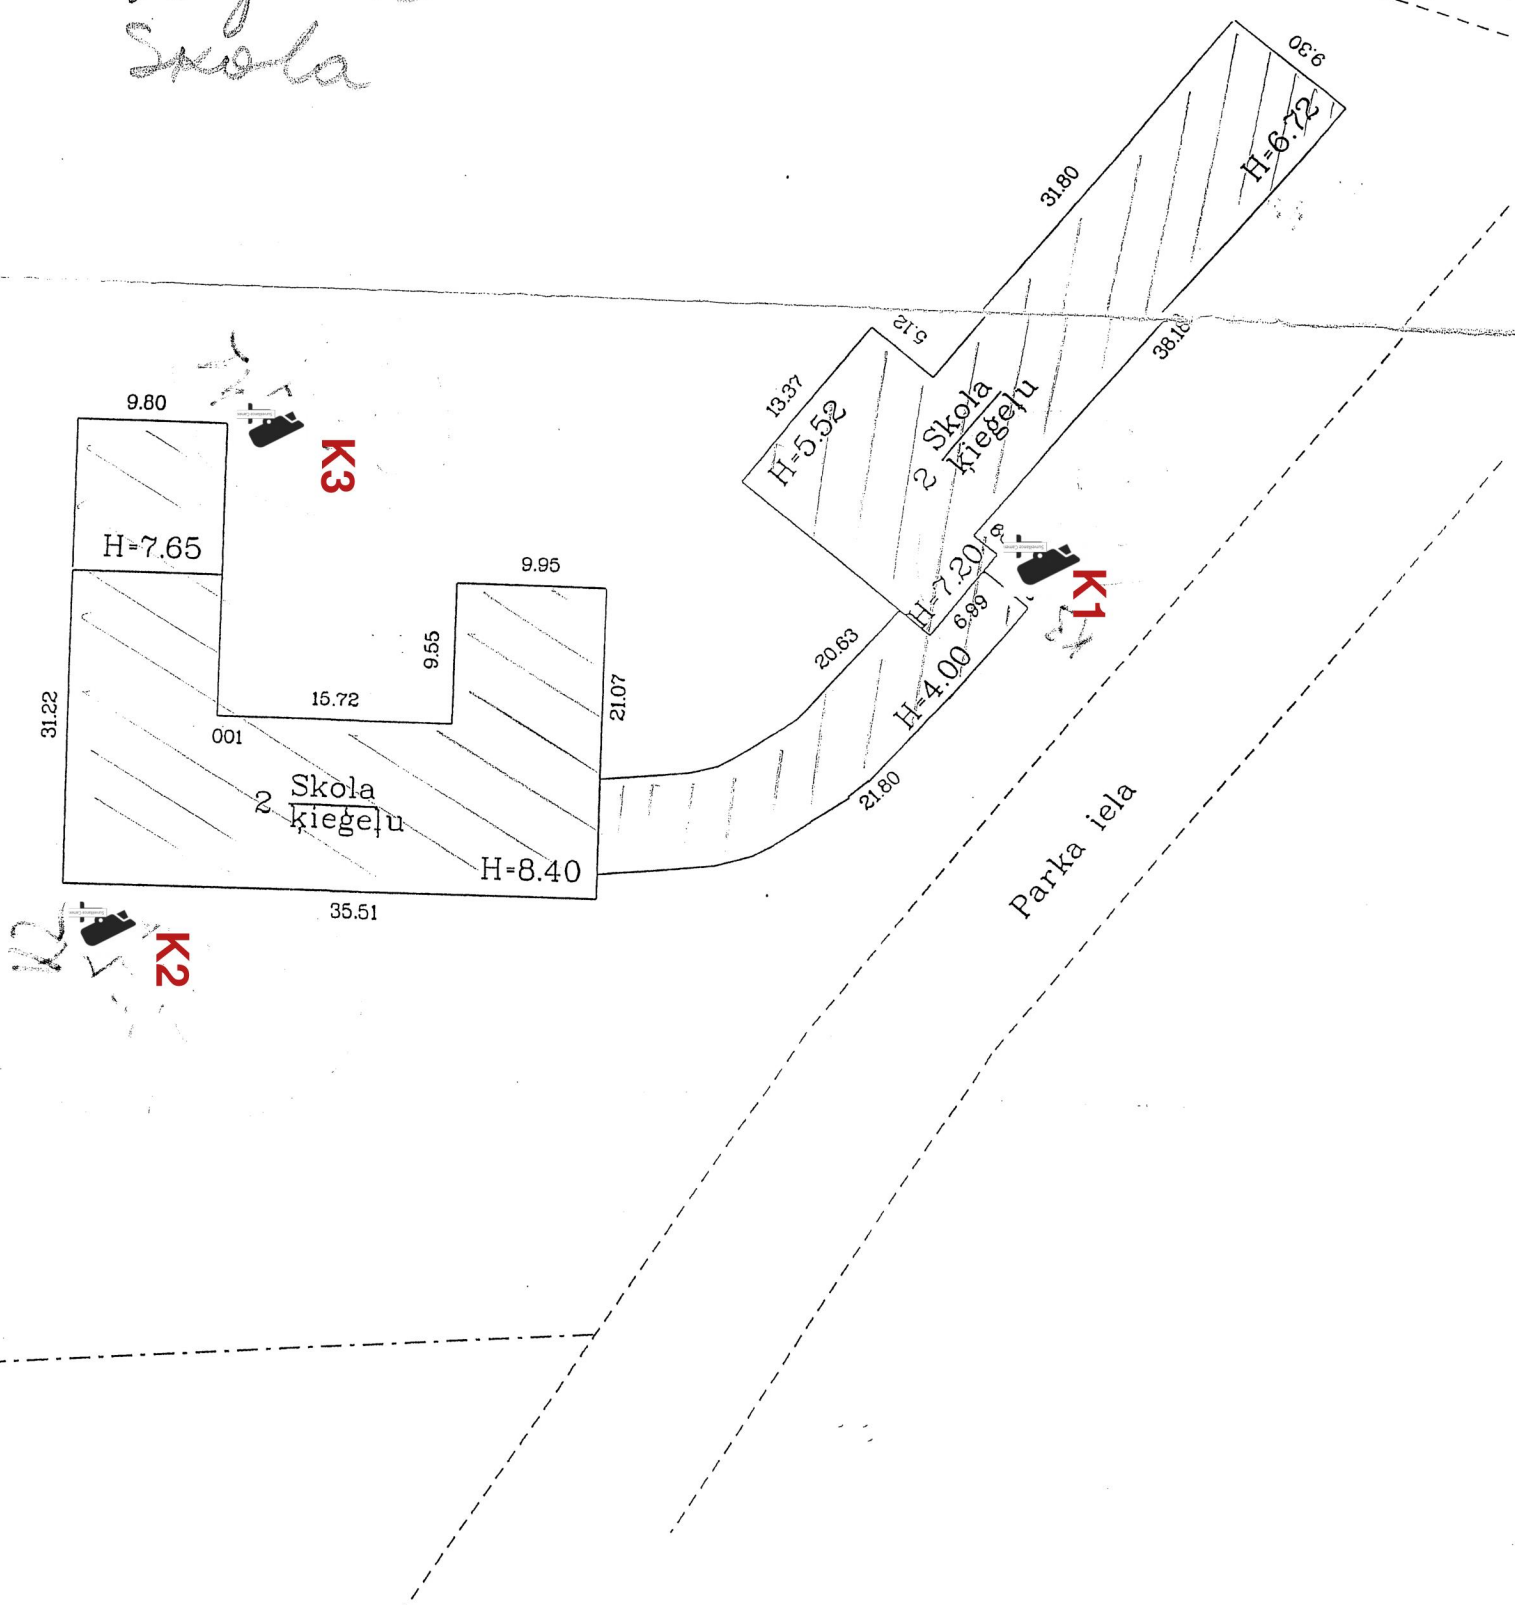

Mērogs 1:500

Būves kadastra apzīmējums: 3898 003 0237 001

BŪVES NOVIETNES SHĒMA

Medņevas skola

